






37

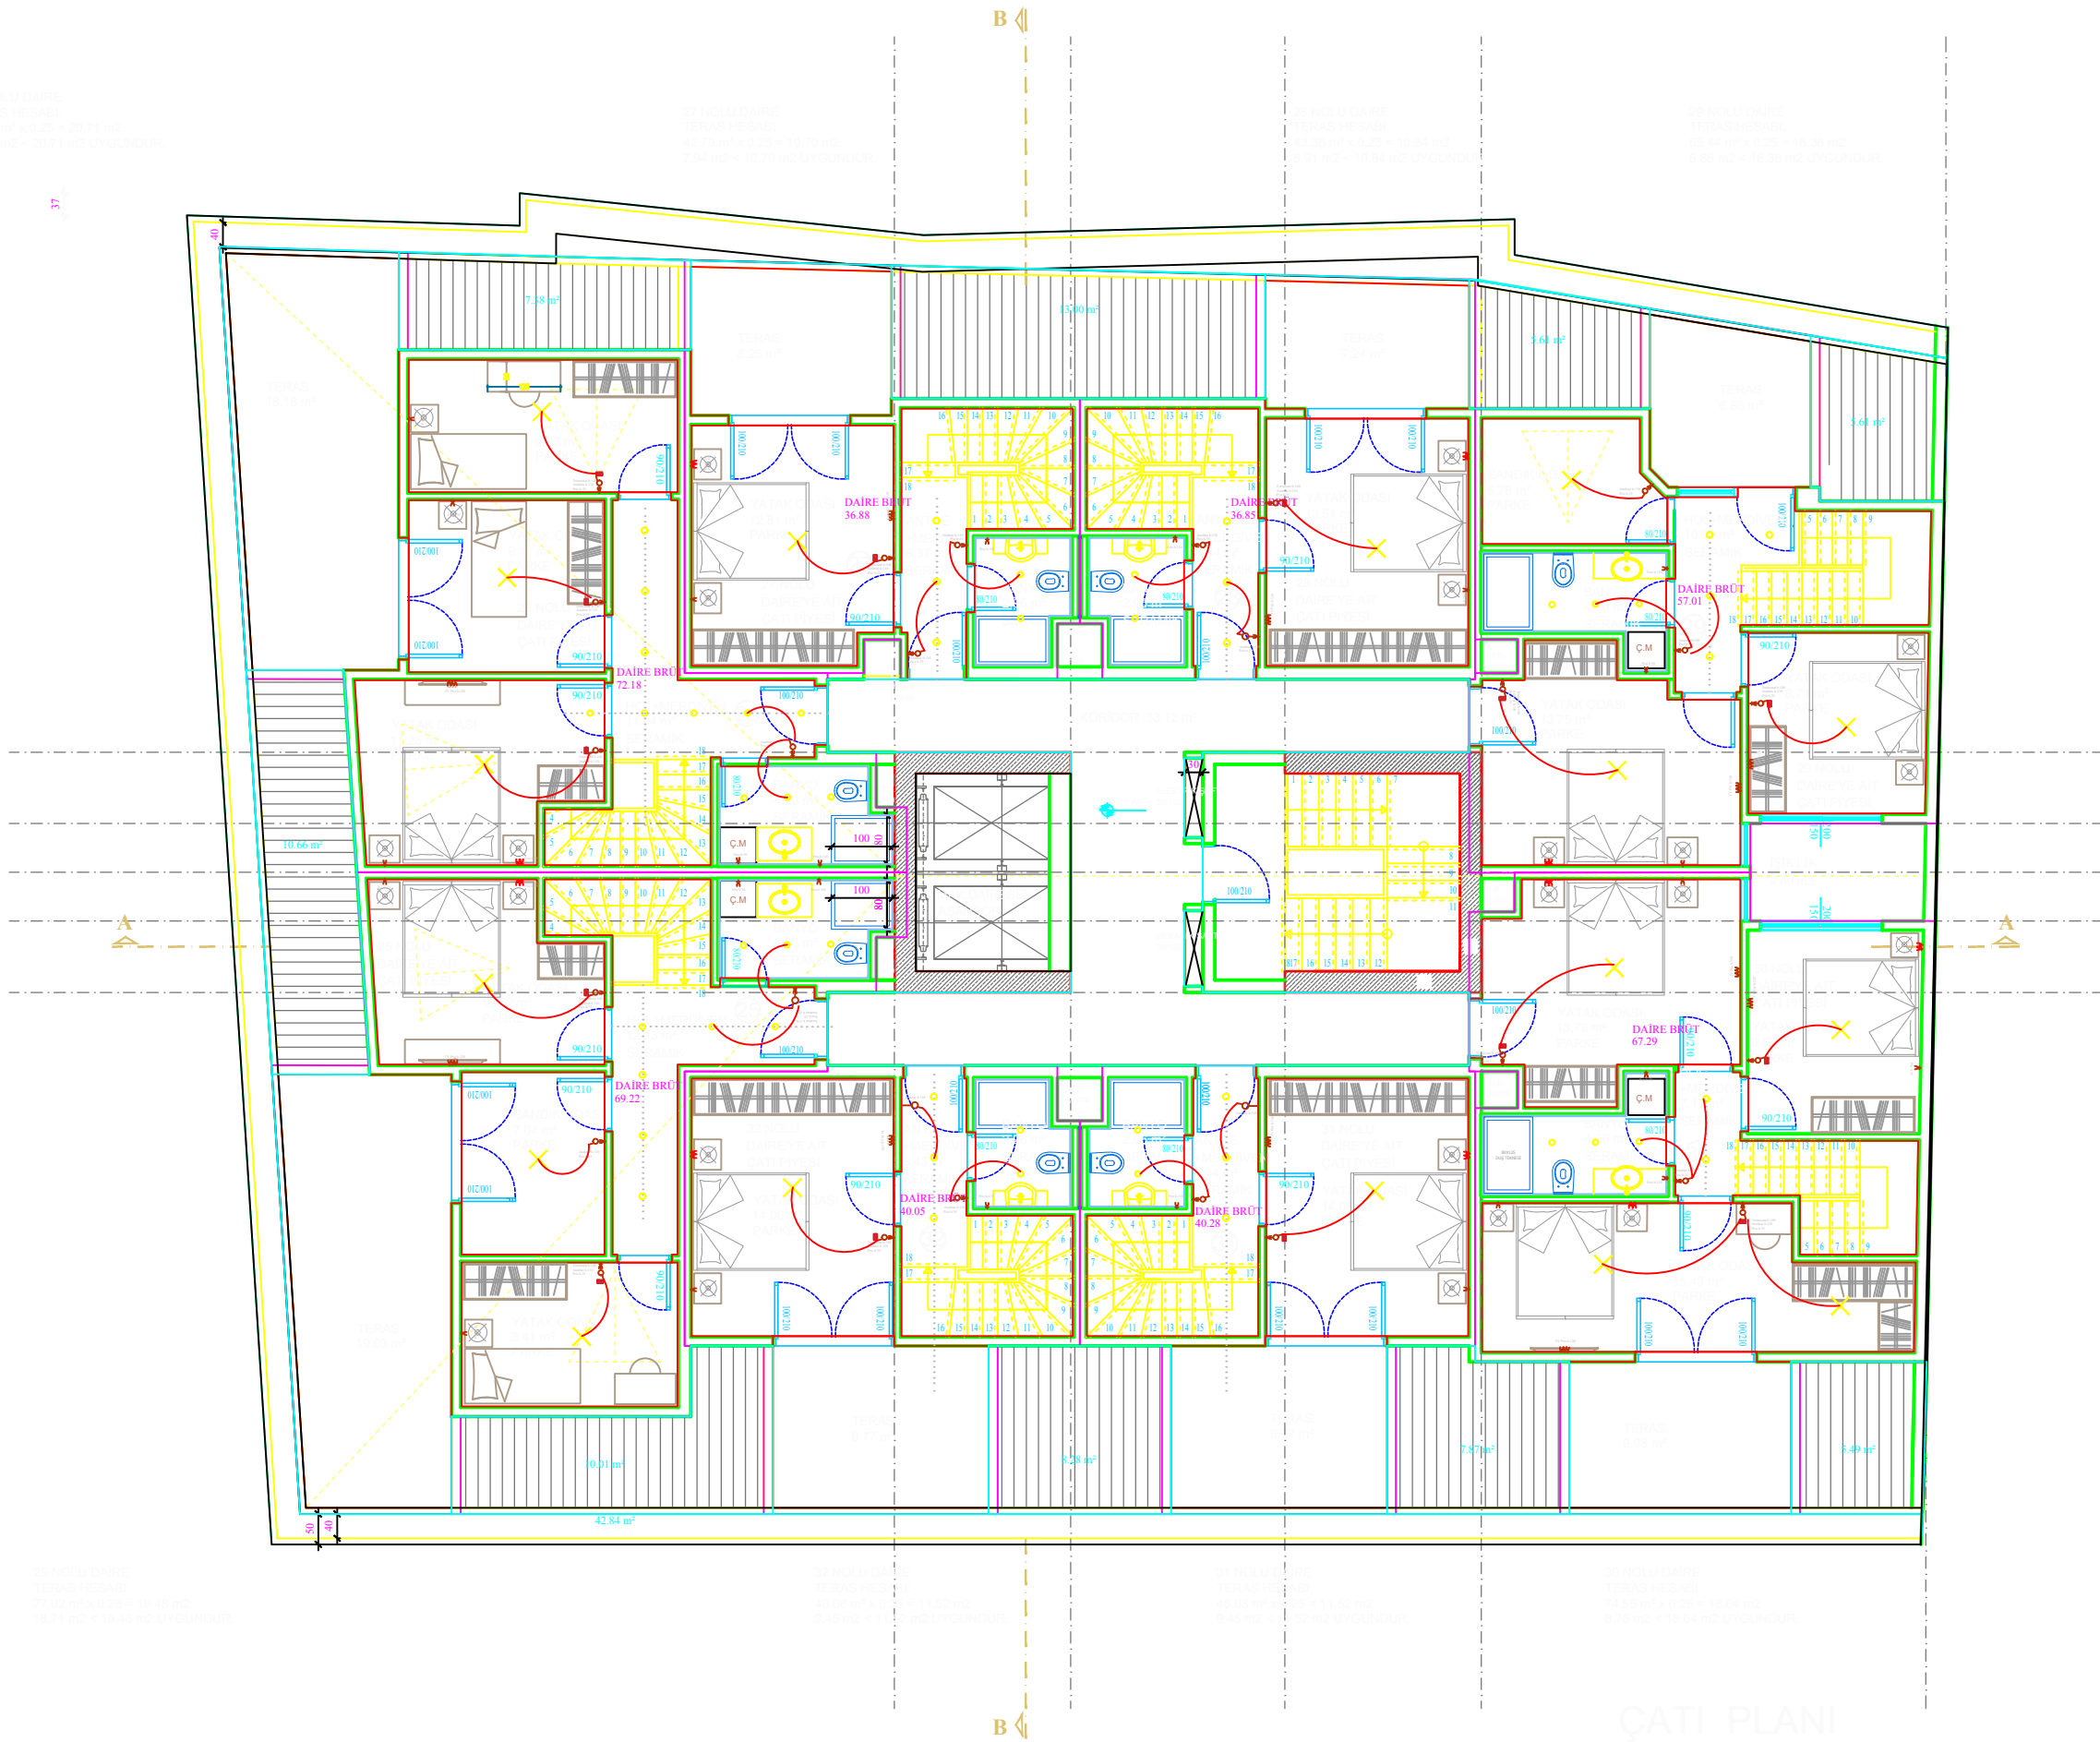

KAT BRÜT 602,09 m²

ÇATI PLANI
ÖLÇEK : 1 / 50